




LEFT ELEVATION

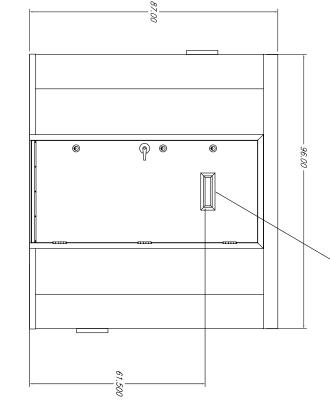

10"Wx2"H SECURITY LITE

FRONT ELEVATION

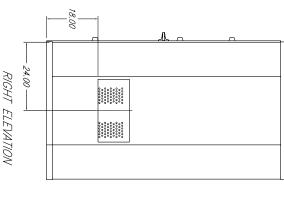

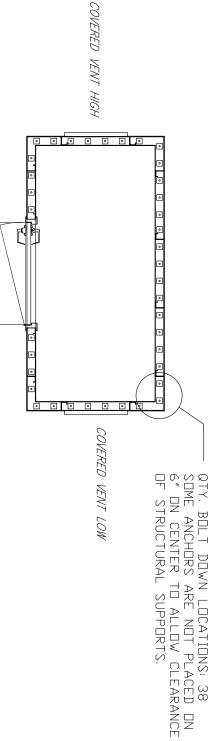

SHELTER LAYOUT

STORM SHELTERS: TORNADO & HURRICANE SAFE ROOMS

SECURALL STORM SAFE ROOMS ARE BUILT IN ACCORDANCE WITH SPECIFICATIONS SET FORTH BY FEMA, THE NATIONAL STORM SHELTER ASSOCIATION (NSSA), AND THE INTERNATIONAL CODE COUNCIL (ICC).

THESE ORGANIZATIONS ARE CURRENTLY THE LEADING AUTHORITIES ESTABLISHING GUIDELINES DICTATING THE DESIGN AND BUILD OF STORM SHELTERS, OUR SHELTERS COMPLY WITH THE RECOMMENDATIONS ESTABLISHED IN THE DOCUMENTS: FEMA 320 - TAKING SHELTER FROM THE STORM (WRITTEN IN CONJUCTION WITH TEXAS TECH'S WIND ENGINEERING RESEARCH CENTER) AND ICC-500.

APPROVED

CUSTOMER APPROVAL

DATE

GRAY

COLOR:

This document and all information herein is proprietary and shall not be disclosed outside your organization, nor shall it be duplicated, used or disclosed for purposes other than as permitted under written agreement with Secural Products.

								SITE LOCATION
		CHEF DIS	3	4		GEORGE		MANAGE
1		DATE:		300		Sec. 1		3000
SCALE Not To Scale	PART NUMBER TR8		TITLE CHISTOMED DEALING	OF CON MEE CHOINE O	SE-CIR-ALI CARINETS	SERI	LA PORTE, INBIANA 46360	A & A SHEET MET
SHEET NUMBER	REVISION	THW INC	TRAL/TRIG	BUILDINGS		SERIAL NO. SUB-DIR.	DIANA 46350	A & A SHEET METAL PRODUCTS, INC.