


### SEATING PLAN

SCALE: 3/8"=1'-0"


NET SEATS = 18

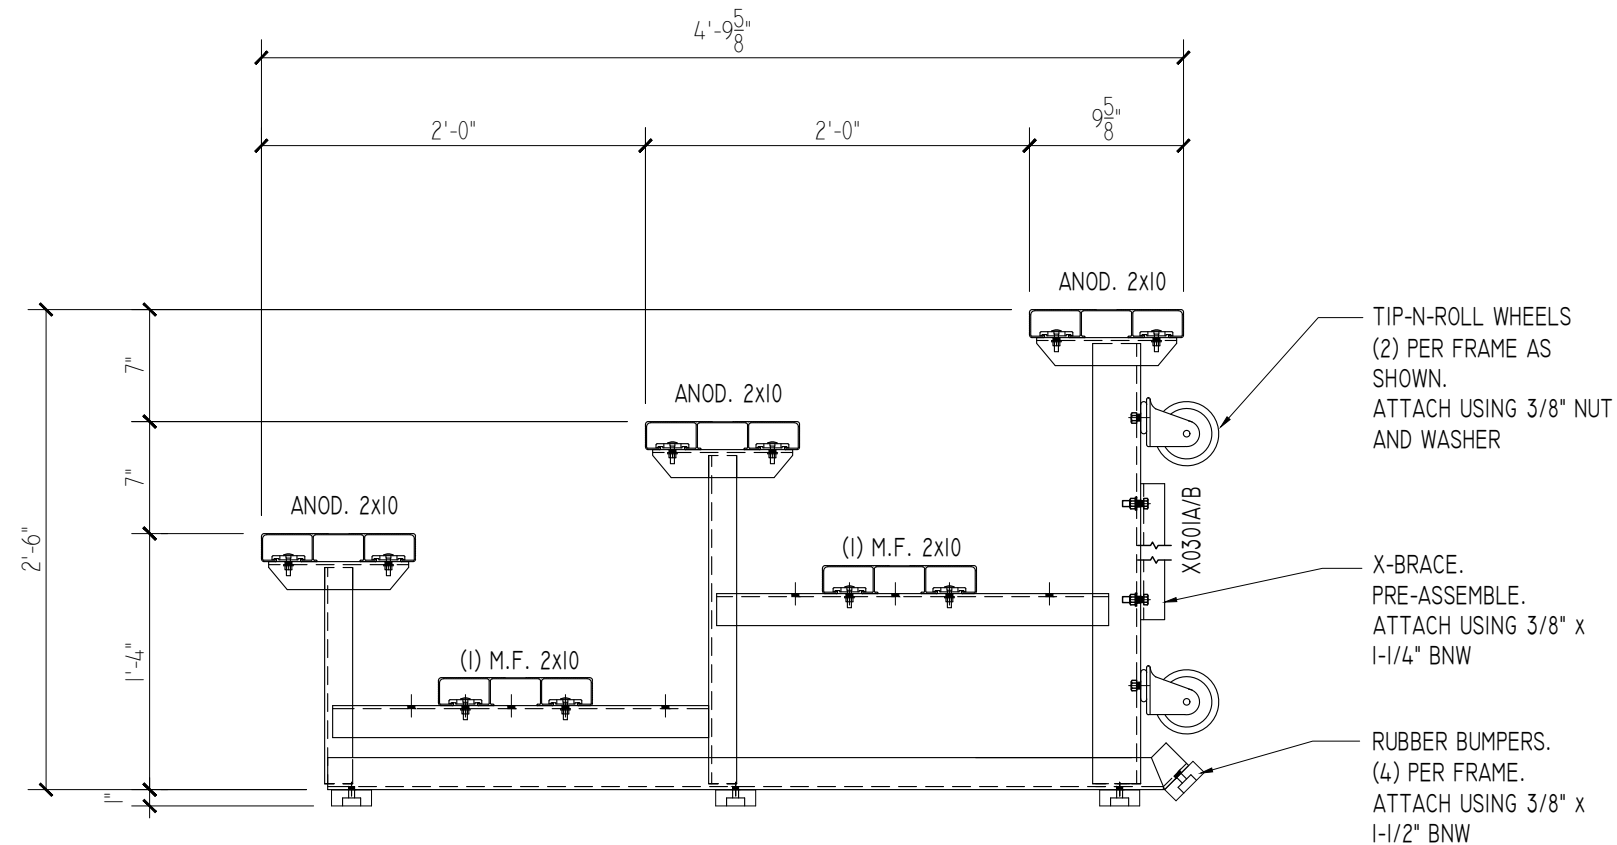

### TYPICAL SECTION THRU BLEACHER

SCALE: 1"=1'-0"


2810 Sydney Road  
Plant City, Florida 33566  
Phone: 813-305-1415  
Fax: 813-305-1419  
www.gtgrandstands.com

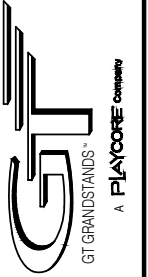

SEATING PLAN  
3 ROW BLEACHER  
TIP -N- ROLL

NR-0309AS-TR AND  
NR-0309GS-TR

DRAWN BY  
CHECKED BY  
DATE  
MAR 2010  
SCALE  
NOTED  
JOB NO.  
NR-0309AS-TR  
NR-0309GS-TR  
DWG NO.

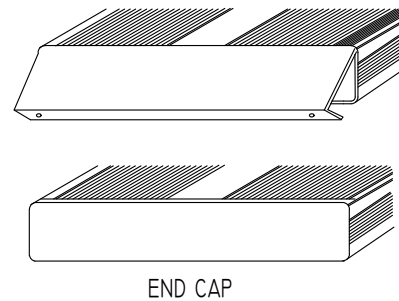


1. LOCATE THE CHANNEL END CAP AS SHOWN, WITH THE WIDER FLANGE ON BOTTOM.
2. TAP THE CHANNEL INTO PLACE WITH A RUBBER Mallet OR SOFT WOOD.
3. DRILL (2) No.8 x 3/4" TEK SCREWS THRU END CAP AND BOTTOM FLANGE OF PLANK
4. ENDCAPS WITH STICKERS ARE TO GO AT ENDS OF SEAT PLANKS, PLAIN ENDCAPS GO ON ALL OTHER BOARDS.

END CAP


### ENDCAP INSTALLATION DETAIL

SCALE: 3" = 1'-0"

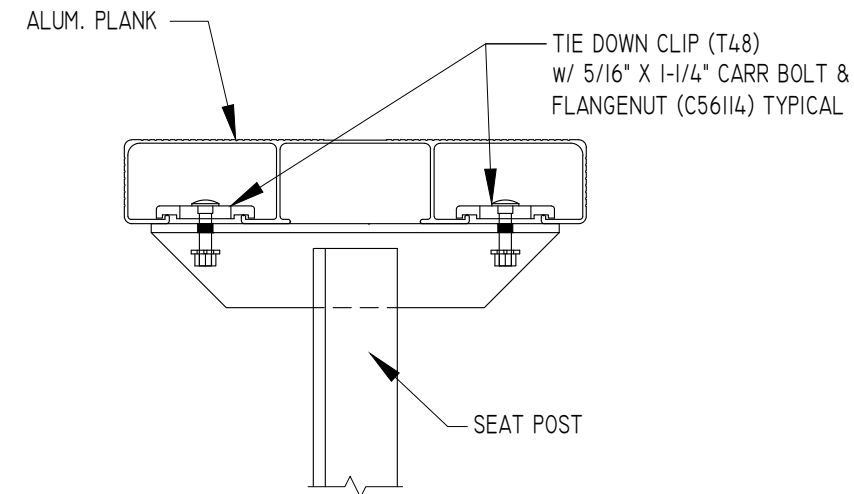

### SEAT PLANK INSTALLATION


SCALE: 3" = 1'-0"

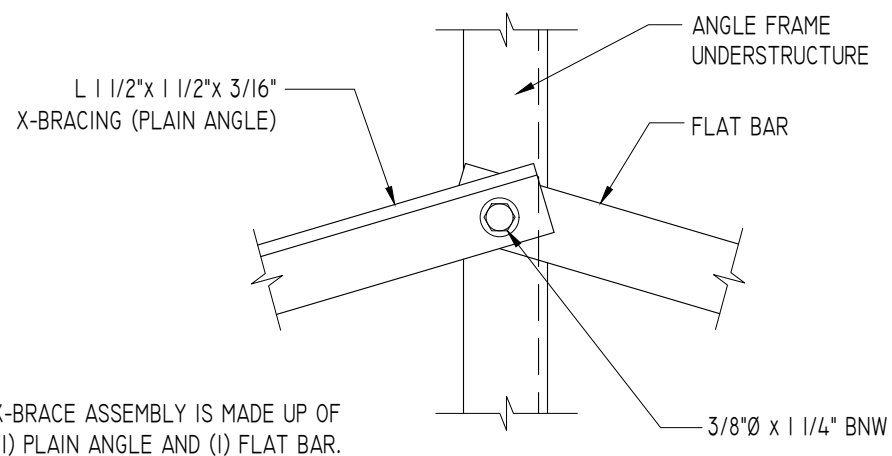

X-BRACE ASSEMBLY IS MADE UP OF (1) PLAIN ANGLE AND (1) FLAT BAR.

### TYPICAL X-BRACE TO FRAME CONN.

SCALE: 3" = 1'-0"

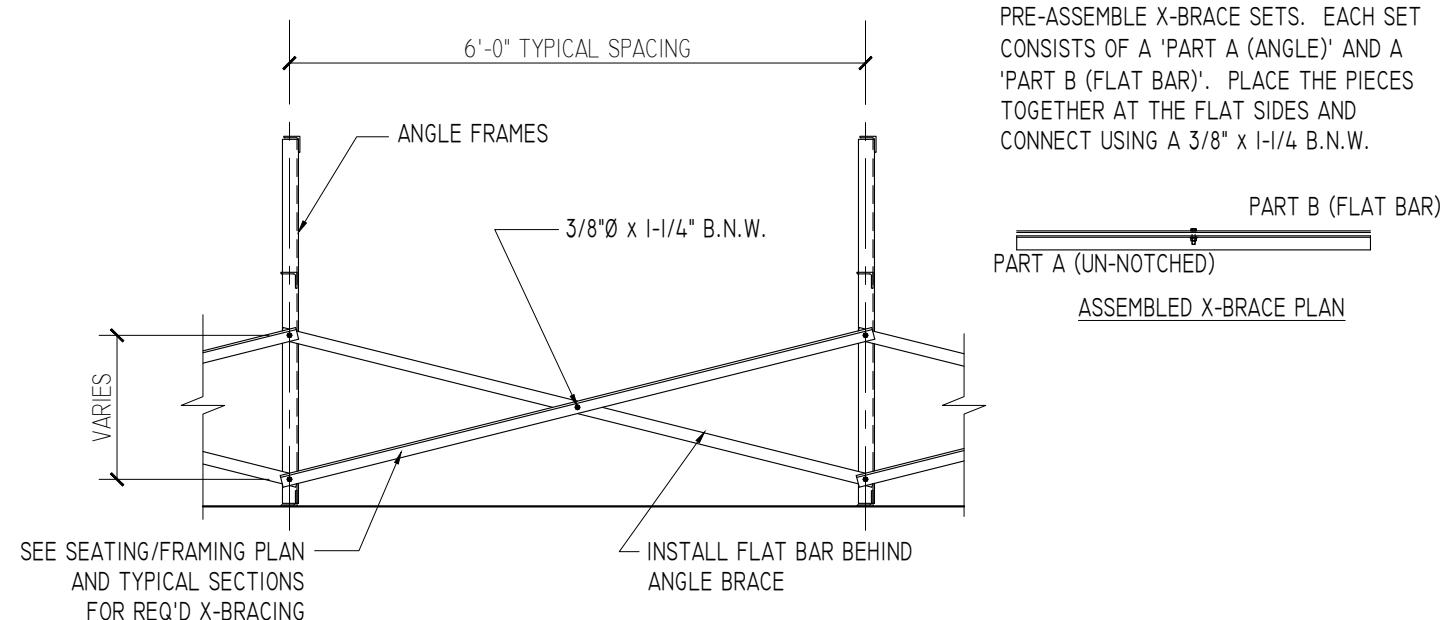

SEE SEATING/FRAMING PLAN AND TYPICAL SECTIONS FOR REQ'D X-BRACING

INSTALL FLAT BAR BEHIND ANGLE BRACE

### TYPICAL BRACING LAYOUT

SCALE: 1/2" = 1'-0"